



PIK. 0+000,00

W = 1,5657  
N = 0,0000

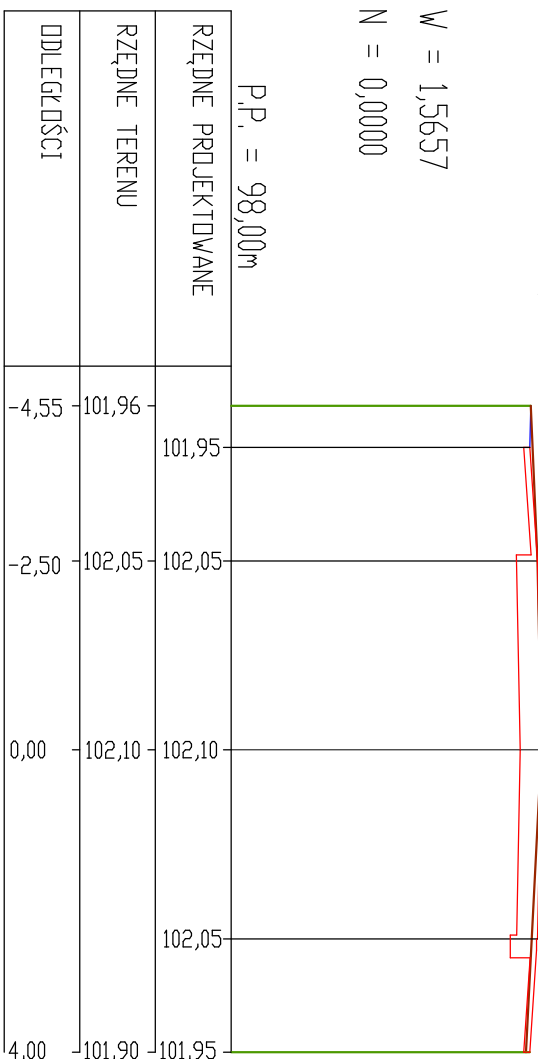


PIK. 0+081,55

W = 2,0168  
N = 0,0000

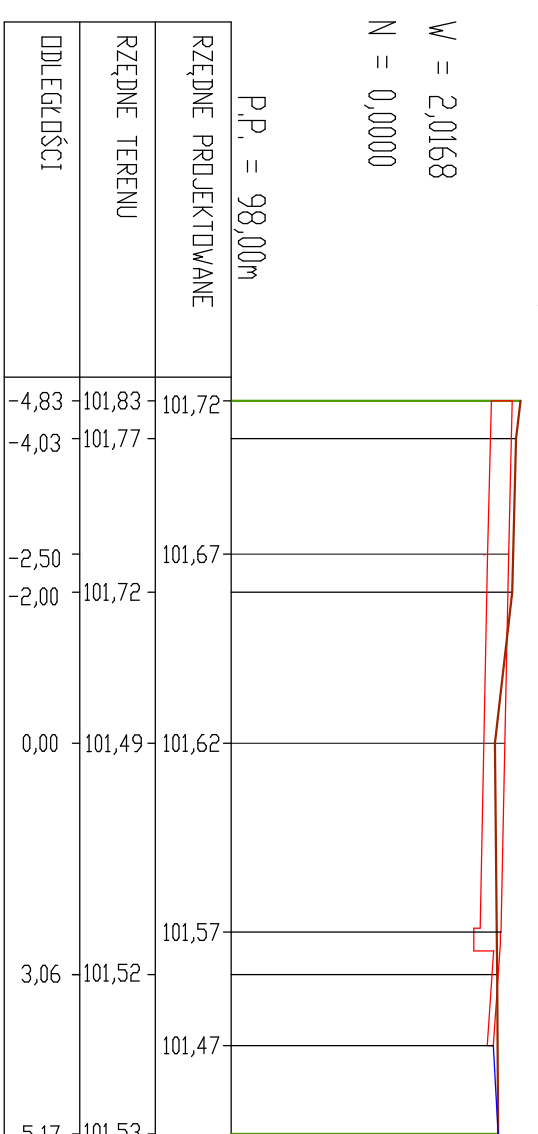


PIK. 0+114,34

W = 1,2399  
N = 0,0419

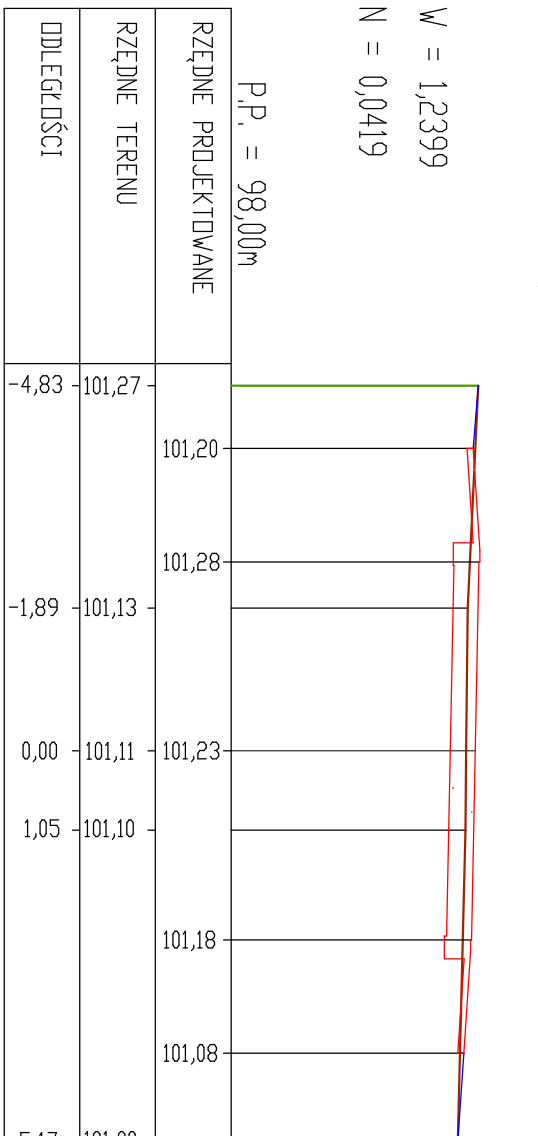


PIK. 0+234,64

W = 6,8647  
N = 0,0000

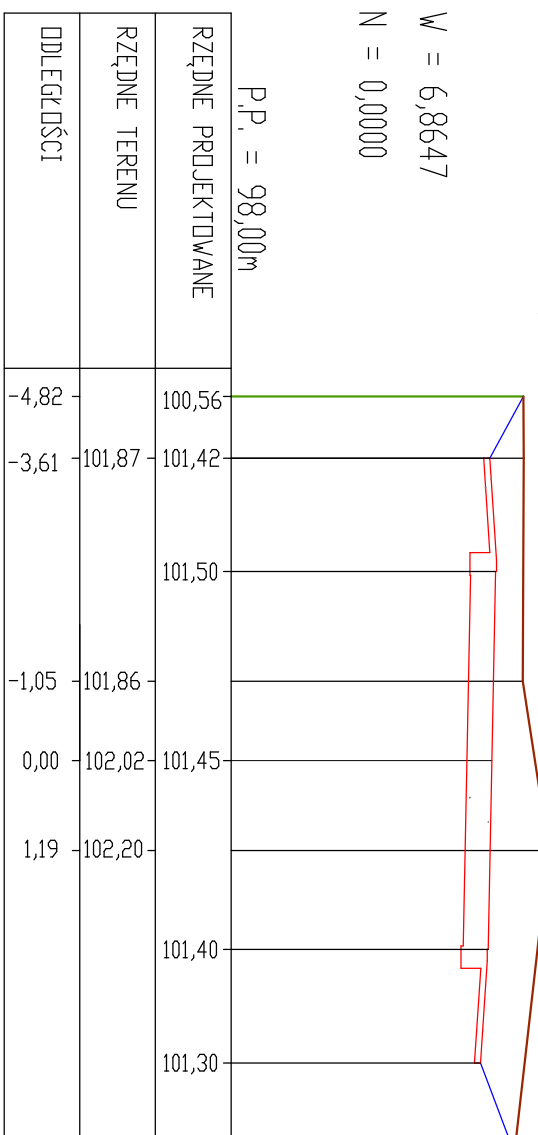


PIK. 0+361,05

W = 2,4367  
N = 0,0000

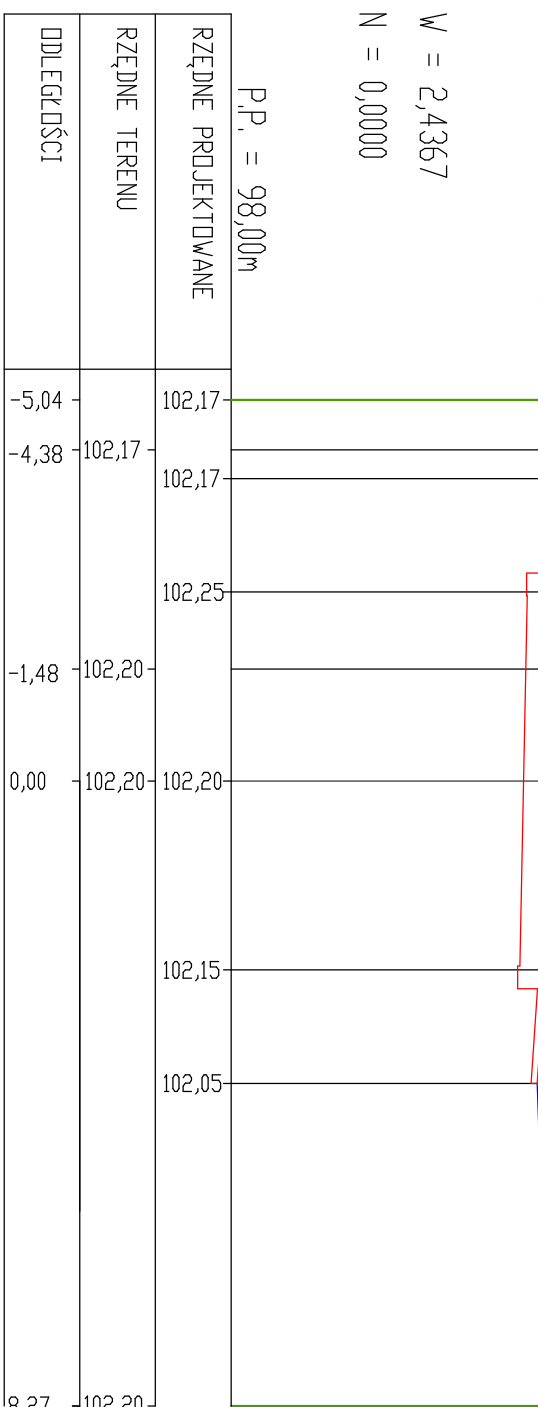


PIK. 0+035,42

W = 2,1861  
N = 0,0000

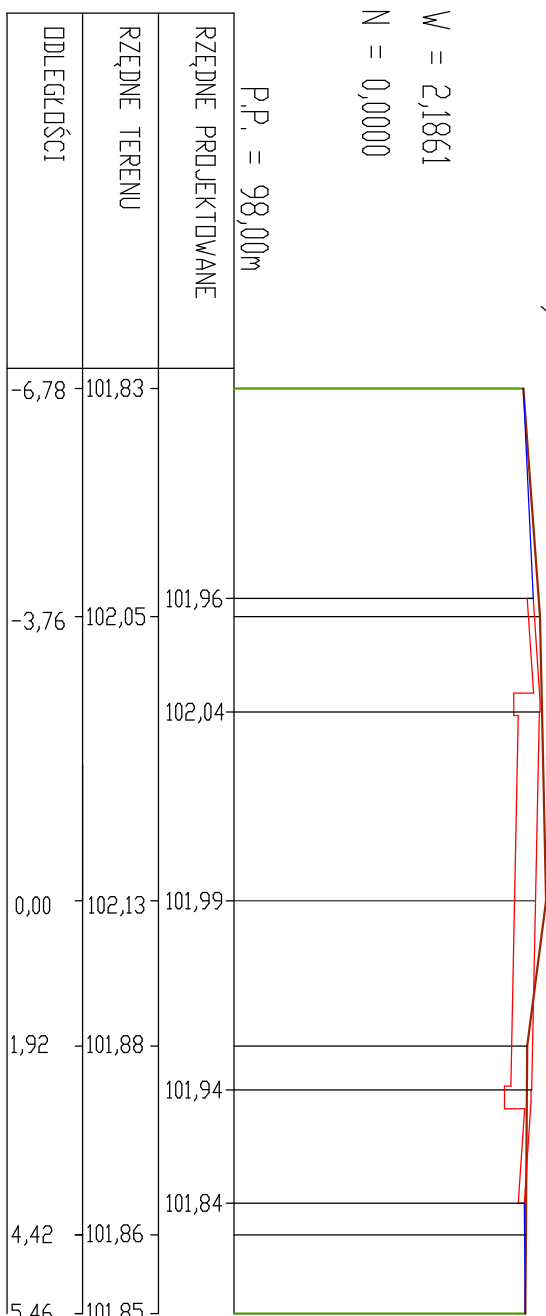


PIK. 0+090,84

W = 1,6042  
N = 0,0195

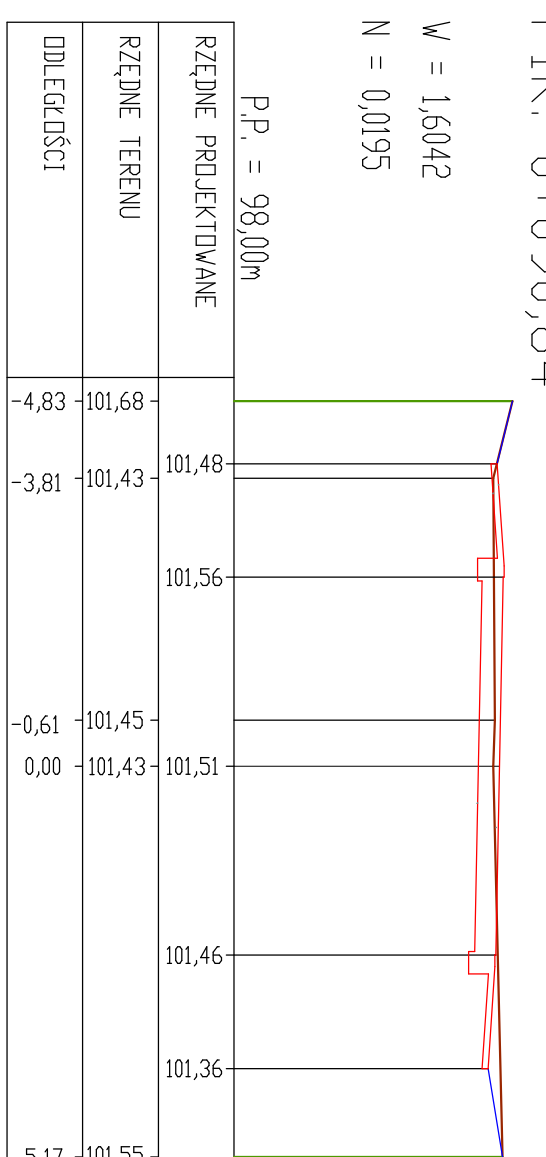

PIK. 0+148,42

W = 2,7538  
N = 0,0000

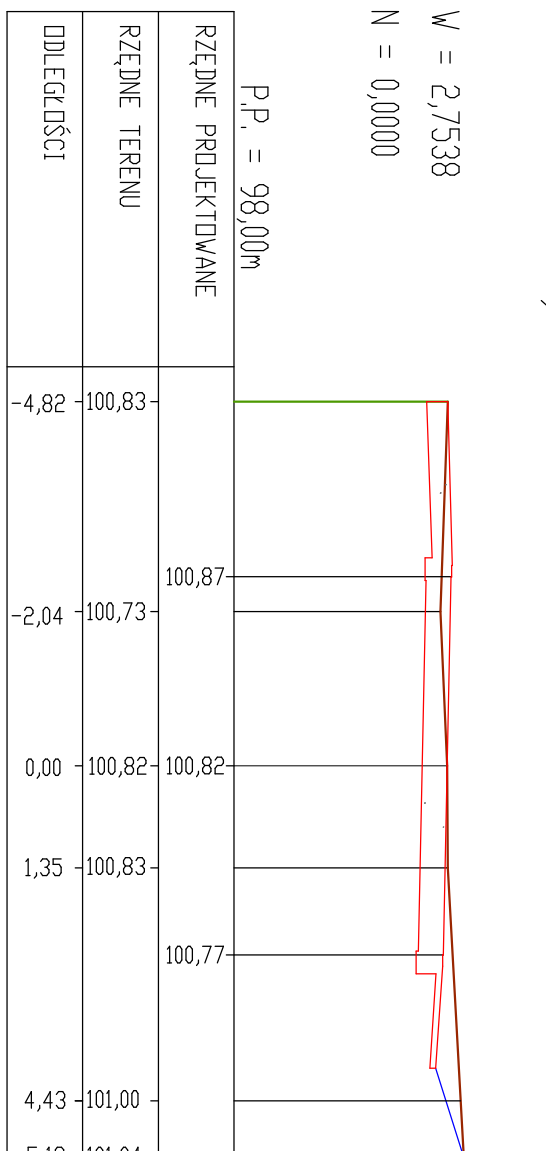


PIK. 0+281,98

W = 3,1138  
N = 0,0072




PIK. 0+391,02

W = 6,4454  
N = 0,0000

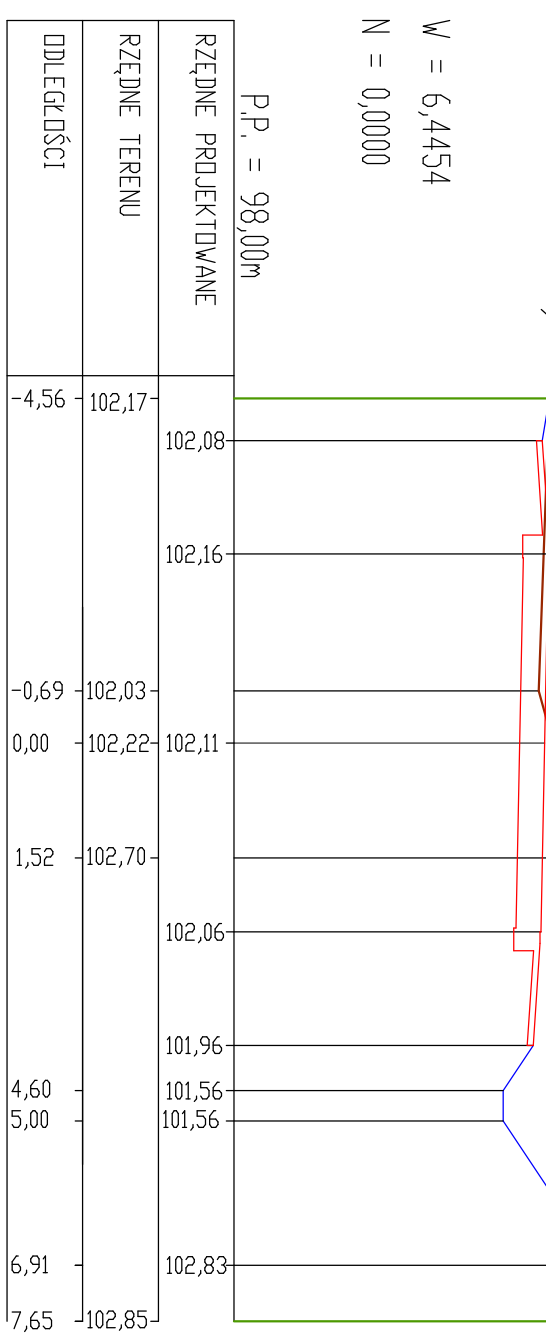


PIK. 0+065,78

W = 4,7447  
N = 0,0000

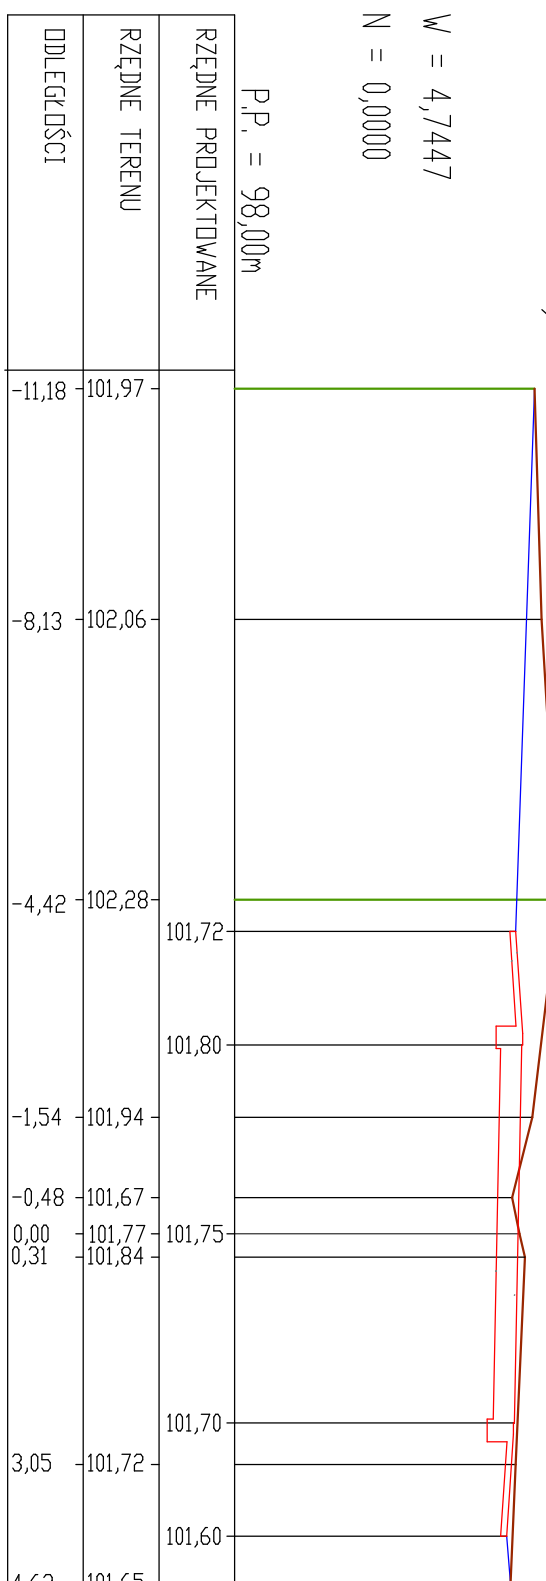


PIK. 0+090,84

W = 1,8492  
N = 0,0195

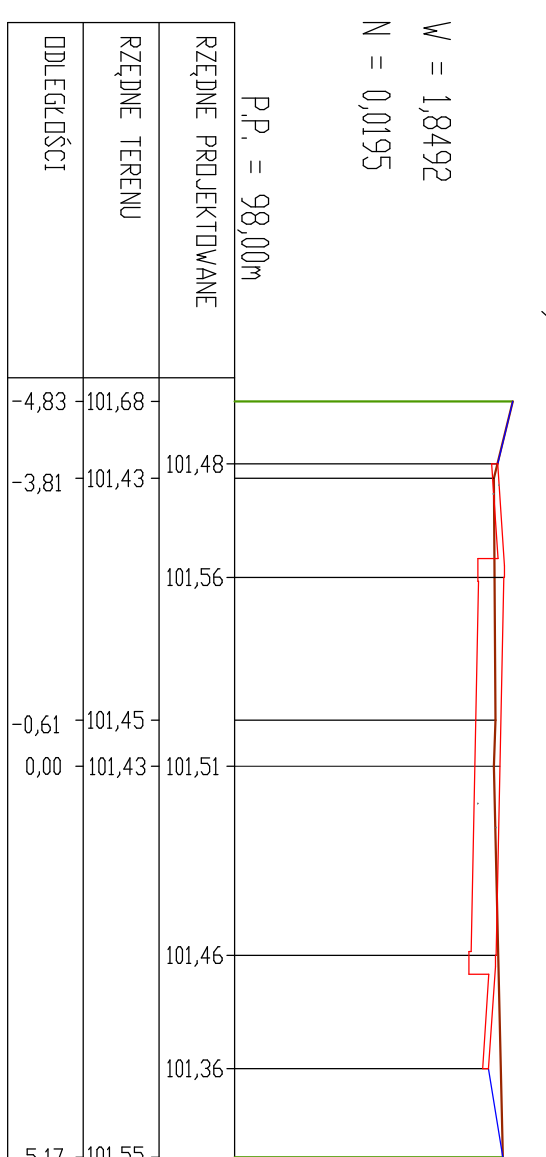


PIK. 0+188,18

W = 0,0009  
N = 1,4447

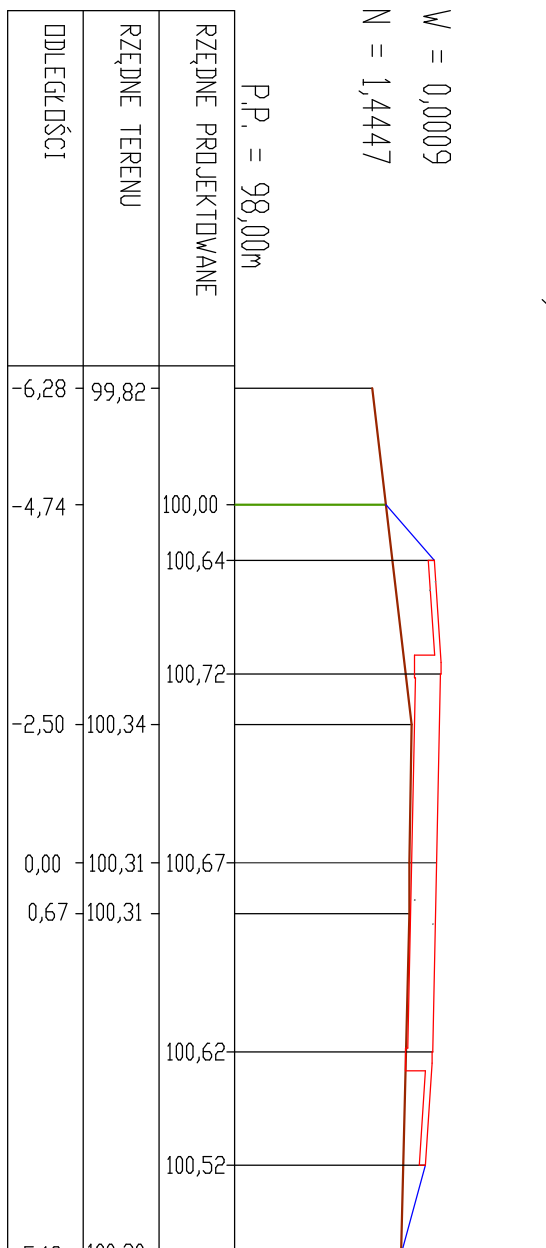

PIK. 0+331,84

W = 1,7007  
N = 0,1403

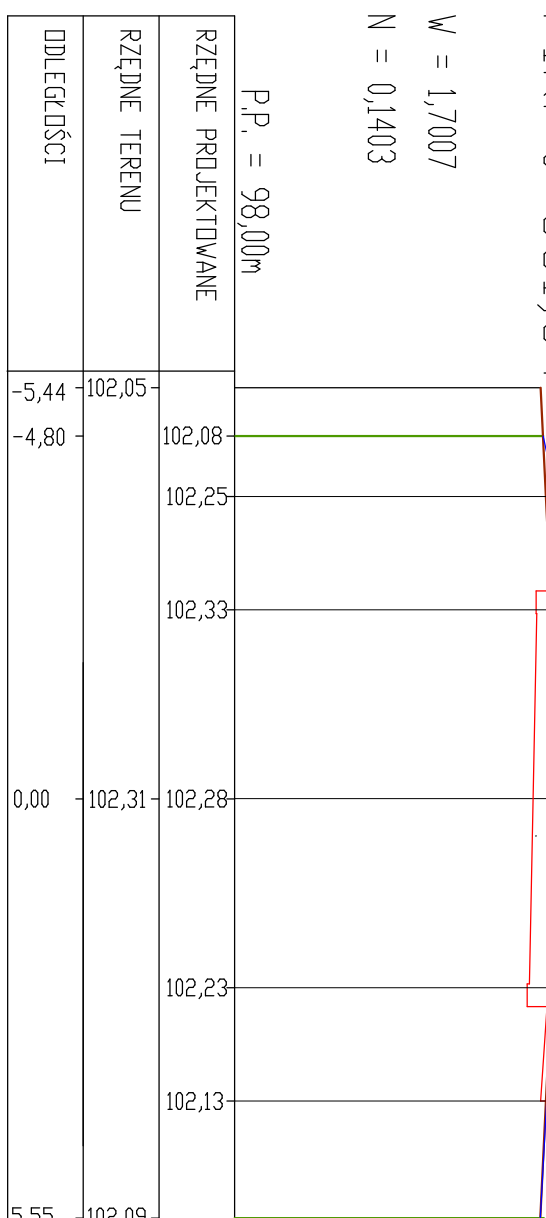

INWESTOR:	Gmina Lomża, ul. Marii Skłodowskiej-Curie 1a, 18-400 Lomża		
OBJEKT:	Budowa drogi gminnej nr 105 741 B		
ADRES INWESTYCJI:	ulica Zielona we wsi Jednaczewo		
RYSLINEK	Jednaczewo		
STADIUM	PRZEKROJE POPRZECZNE		
projekt budowlany - wykonawczy			
DATA	SKALA	NR RYSUNKU	
2013	1:100	12.1	
ZESPÓŁ PROJEKTOWY	UPRAWNIENIA		
PROJEKTANT	Bu6884	PODPISY	
OPRACOWANIE			
mgr inż. Izabela Klemenczek			